


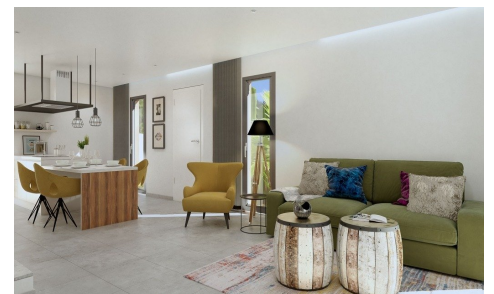

5150J

Villa in Daya Nueva

317,000€



3



2



96m²



160m²



NEW SEMI-DETACHED VILLAS IN DAYA NUEVA New build semi-detached villas in the new part of Daya Nueva. Just a few minutes walk to the centre of the town. Villas has 3 bedrooms, 2 bathrooms, private garden with the pool, dining - living room with open plan kitchen, bedroom with fitted wardrobes, en suite bathroom on the ground floor and on the first floor 2 bedrooms, fitted wardrobes and ba...(Ask for More Details!)



Planta baja




| SUPERFICIES CONSTRUIDAS POR UNIDAD | |
|------------------------------------|----------------------|
| PLANTA BAJA (Sin terraza) | 86,40 m ² |
| Sup. Terraza | 86,40 m ² |
| TOTAL PLANTA BAJA | 86,40 m ² |
| PLANTA 1 (Sin terraza) | 87,20 m ² |
| Sup. Terraza | 87,20 m ² |
| TOTAL PLANTA 1 | 87,20 m ² |
| TOTAL SUP. CONSTRUIDA | 86,40 m ² |

Planta 1




Planta cubierta

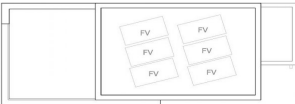

Escala: 1/75

10

0

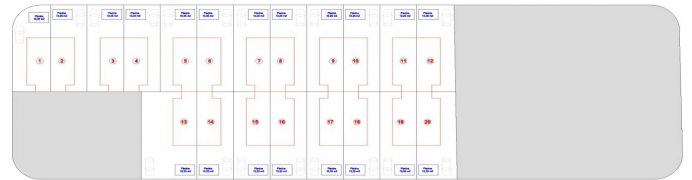

Escala: 1/500

